


Tax Assessor/Collector Building

- Located on the County's 40-Acre campus along Ransom Road, it will greatly improve parking and convenience for residents.
- Currently in the design phase, the project will offer 18,000 square feet of space for the Tax Office, including their Accounting and Research departments. Expansion space will also be included in the building.
- Two drive-up window bays are planned, along with additional counters, auto tag services and upgraded waiting areas.
- The building is expected to open before the end of this year(2008).



BUILDING AREA -
 1ST FLOOR: 18,600 SQ.FT. (APPROX.)
 2ND FLOOR: 10,000 SQ.FT. (APPROX.)

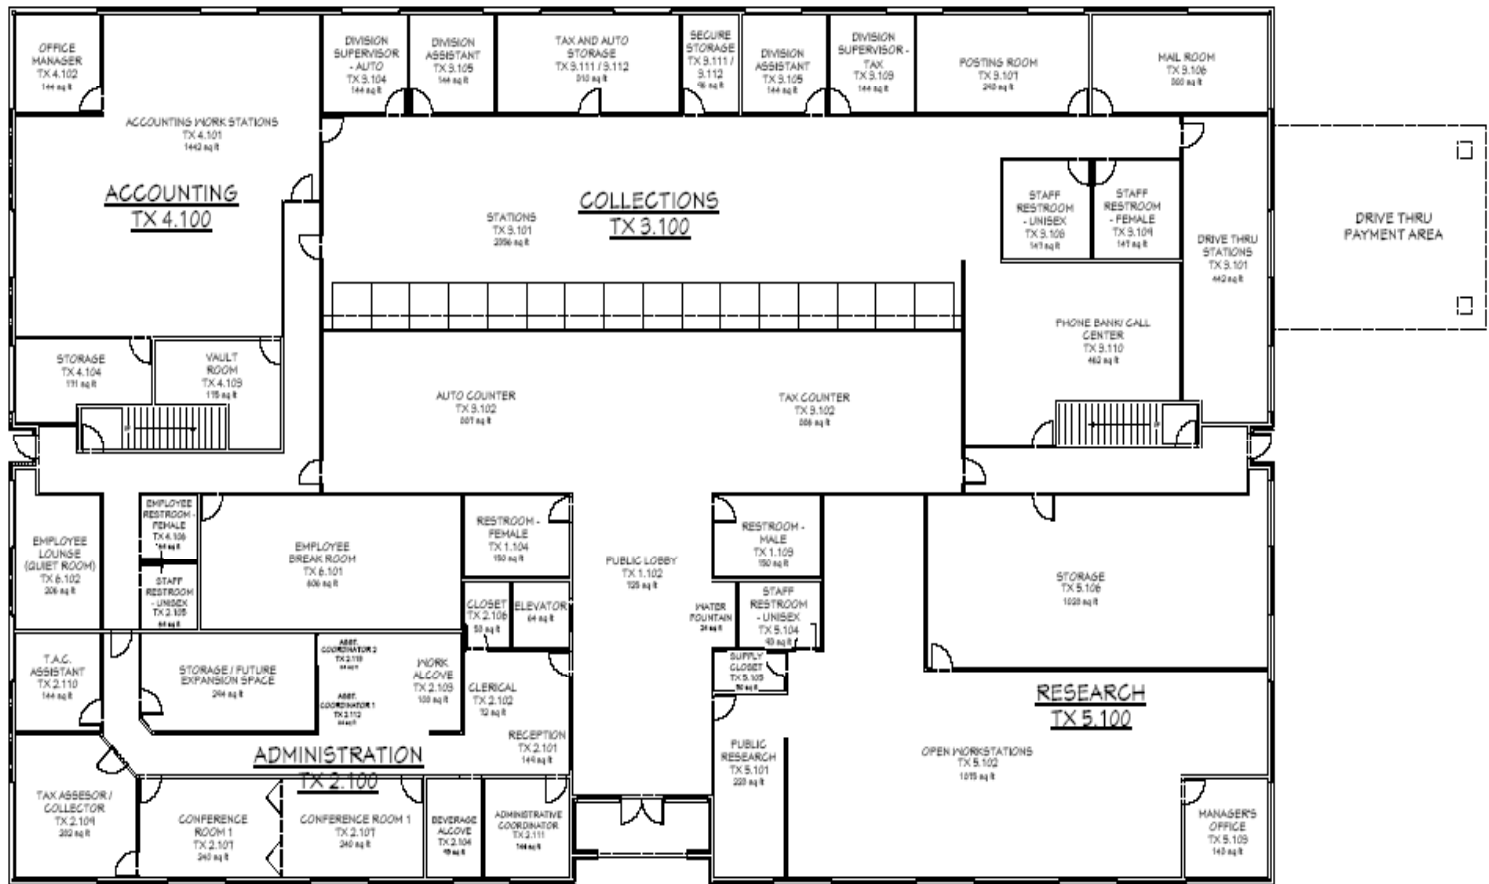

FT. BEND COUNTY TAX ASSESSOR /
 COLLECTOR FACILITY

PROJECT: SPACE PLAN	
DATE: 9/13/2007	
DRAWN BY: A.D.	1
SCALE: 1/16" = 1'-0"	